


整備対象範囲図 S=1:500

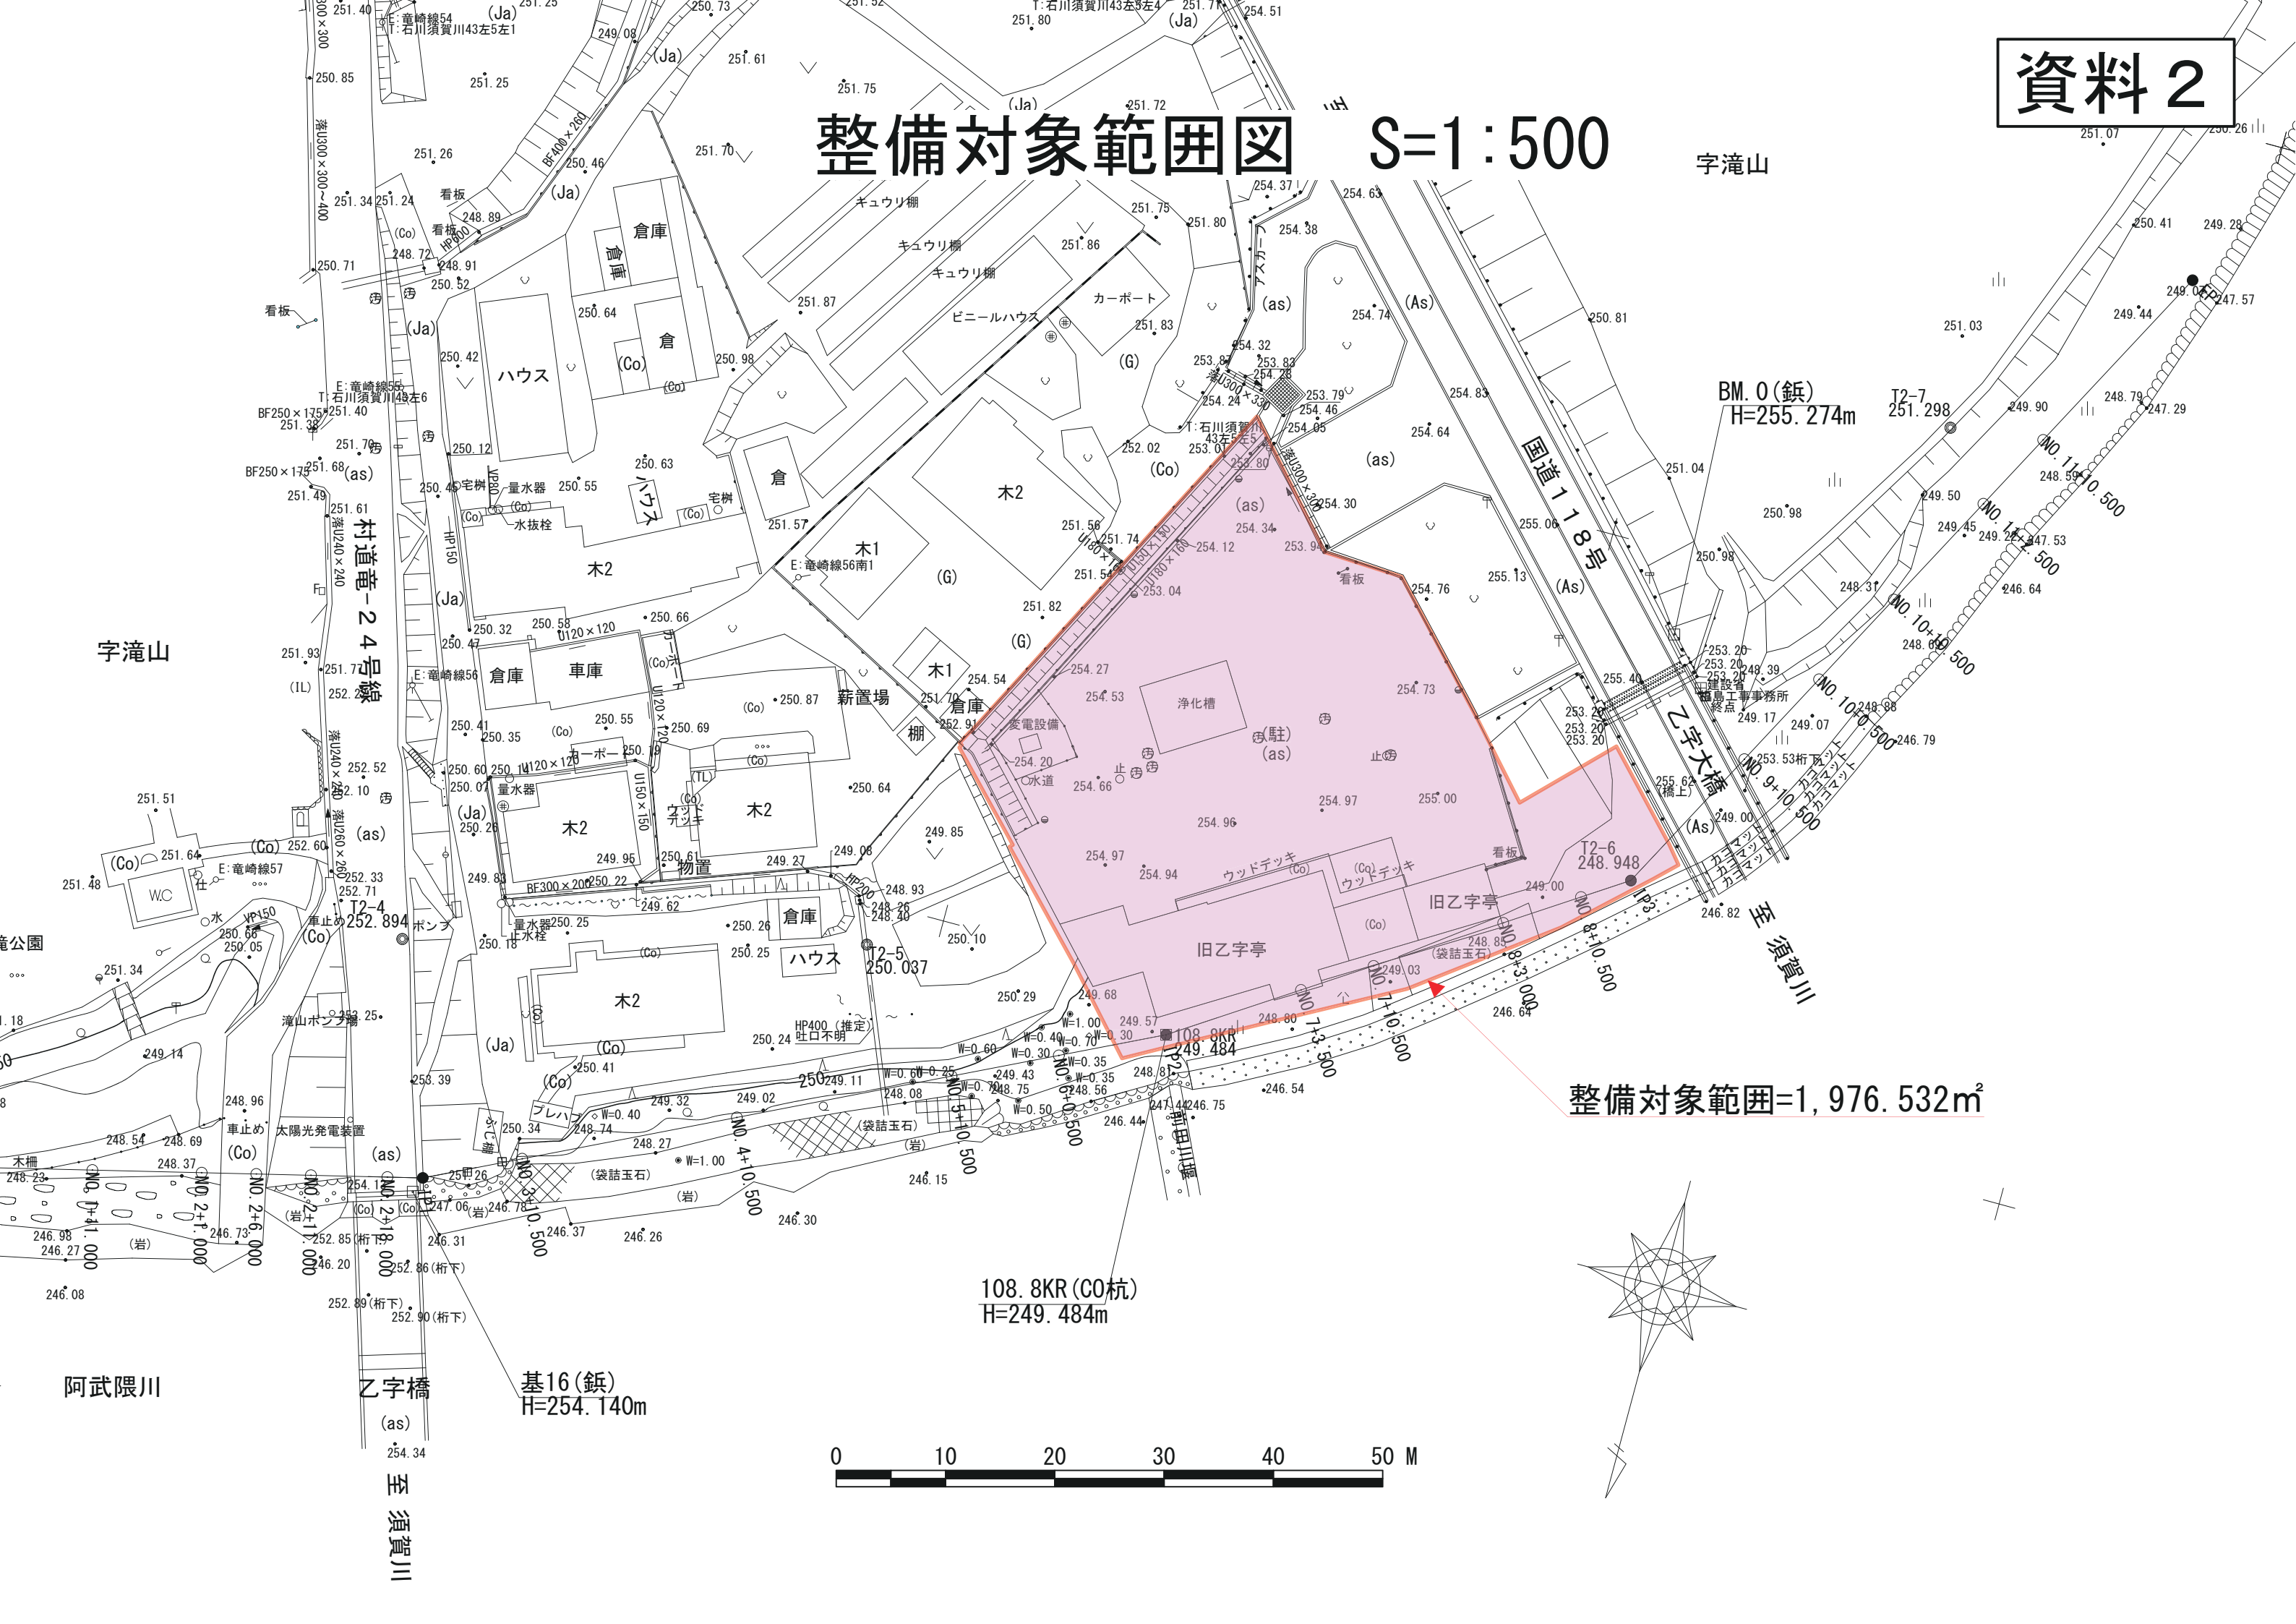

整備対象範囲=1,976.532㎡

基16(鉦)
H=254.140m

108.8KR (CO杭)
H=249.484m

0 10 20 30 40 50 M